


TRONCO TUBAZIONE	K - L	L - M	M - N	N - N'	N - O	O - P	P - Q	Q - R	R - S
MATERIALE	PE-100 AD PN16 SDR11	PE-100 AD PN16 SDR11	PE-100 AD PN16 SDR11	PE-100 AD PN16 SDR11	PE-100 AD PN16 SDR11	PE-100 AD PN16 SDR11	ACC. RIVEST.	PE-100 AD PN16 SDR11	PE-100 AD PN16 SDR11
DIAMETRO	225 mm + 160 mm	225 mm + 160 mm	225 mm + 160 mm	225 mm + 160 mm	225 mm + 160 mm	225 mm + 160 mm	200 + 150 mm	225 mm + 160 mm	225 mm + 160 mm
LUNGHEZZA TUBAZIONE (m)	92,5 m	182,3 m	145,0 m	189,7 m	41,0 m	455,6 m	26,8 m	283,2 m	227,2 m
DISLIVELLO CONDOTTA (m)	0,15 m	0,02 m	+0,25 m	+2,90 m	-1,90 m	-1,15 m	+0,30 m	4,65 m	1,00 m
PENDENZA MEDIA (%)	0,16 %	0,03 %	+0,17 %	+2,01 %	5,66 %	0,25 %	+1,12 %	1,99 %	0,42 %



ETTOMETRICHE	
DIST. PARZIALI PLAN. (m)	42,50	92,40	182,30	145,00	188,95	41,00	212,50	200,90	42,25	26,75	90,00	109,25	84,00	227,15	
PICCHETTI	18	19	20	21	22	23	24	25	26	27	28	29	
DIST. PROGRESSIVE PLAN. (m)															42,25	69,00	109,25	193,25	220,00	246,75	336,75	363,50	388,00	410,75	437,50	464,25	491,00	517,75	544,50	571,25	598,00	624,75	651,50	678,25	705,00	731,75	758,50	785,25	812,00	838,75	865,50	892,25	919,00	945,75	972,50	1000,00	
QUOTA TERRENO P. VIABILE (m)															1120,00	1119,85	1119,70	1119,55	1119,40	1119,25	1119,10	1118,95	1118,80	1118,65	1118,50	1118,35	1118,20	1118,05	1117,90	1117,75	1117,60	1117,45	1117,30	1117,15	1117,00	1116,85	1116,70	1116,55	1116,40	1116,25	1116,10	1115,95	1115,80	1115,65	1115,50	1115,35	1115,20	1115,05	1114,90	1114,75	1114,60	1114,45	1114,30	1114,15	1114,00	1113,85	1113,70	1113,55	1113,40	1113,25	1113,10	1112,95	1112,80	1112,65	1112,50	1112,35	1112,20	1112,05	1111,90	1111,75	1111,60	1111,45	1111,30	1111,15	1111,00	1110,85	1110,70	1110,55	1110,40	1110,25	1110,10	1109,95	1109,80	1109,65	1109,50	1109,35	1109,20	1109,05	1108,90	1108,75	1108,60	1108,45	1108,30	1108,15	1108,00	1107,85	1107,70	1107,55	1107,40	1107,25	1107,10	1106,95	1106,80	1106,65	1106,50	1106,35	1106,20	1106,05	1105,90	1105,75	1105,60	1105,45	1105,30	1105,15	1105,00	1104,85	1104,70	1104,55	1104,40	1104,25	1104,10	1103,95	1103,80	1103,65	1103,50	1103,35	1103,20	1103,05	1102,90	1102,75	1102,60	1102,45	1102,30	1102,15	1102,00	1101,85	1101,70	1101,55	1101,40	1101,25	1101,10	1100,95	1100,80	1100,65	1100,50	1100,35	1100,20	1100,05	1099,90	1099,75	1099,60	1099,45	1099,30	1099,15	1099,00	1098,85	1098,70	1098,55	1098,40	1098,25	1098,10	1097,95	1097,80	1097,65	1097,50	1097,35	1097,20	1097,05	1096,90	1096,75	1096,60	1096,45	1096,30	1096,15	1096,00	1095,85	1095,70	1095,55	1095,40	1095,25	1095,10	1094,95	1094,80	1094,65	1094,50	1094,35	1094,20	1094,05	1093,90	1093,75	1093,60	1093,45	1093,30	1093,15	1093,00	1092,85	1092,70	1092,55	1092,40	1092,25	1092,10	1091,95	1091,80	1091,65	1091,50	1091,35	1091,20	1091,05	1090,90	1090,75	1090,60	1090,45	1090,30	1090,15	1090,00	1089,85	1089,70	1089,55	1089,40	1089,25	1089,10	1088,95	1088,80	1088,65	1088,50	1088,35	1088,20	1088,05	1087,90	1087,75	1087,60	1087,45	1087,30	1087,15	1087,00	1086,85	1086,70	1086,55	1086,40	1086,25	1086,10	1085,95	1085,80	1085,65	1085,50	1085,35	1085,20	1085,05	1084,90	1084,75	1084,60	1084,45	1084,30	1084,15	1084,00	1083,85	1083,70	1083,55	1083,40	1083,25	1083,10	1082,95	1082,80	1082,65	1082,50	1082,35	1082,20	1082,05	1081,90	1081,75	1081,60	1081,45	1081,30	1081,15	1081,00	1080,85	1080,70	1080,55	1080,40	1080,25	1080,10	1079,95	1079,80	1079,65	1079,50	1079,35	1079,20	1079,05	1078,90	1078,75	1078,60	1078,45	1078,30	1078,15	1078,00	1077,85	1077,70	1077,55	1077,40	1077,25	1077,10	1076,95	1076,80	1076,65	1076,50	1076,35	1076,20	1076,05	1075,90	1075,75	1075,60	1075,45	1075,30	1075,15	1075,00	1074,85	1074,70	1074,55	1074,40	1074,25	1074,10	1073,95	1073,80	1073,65	1073,50	1073,35	1073,20	1073,05	1072,90	1072,75	1072,60	1072,45	1072,30	1072,15	1072,00	1071,85	1071,70	1071,55	1071,40	1071,25	1071,10	1070,95	1070,80	1070,65	1070,50	1070,35	1070,20	1070,05	1069,90	1069,75	1069,60	1069,45	1069,30	1069,15	1069,00	1068,85	1068,70	1068,55	1068,40	1068,25	1068,10	1067,95	1067,80	1067,65	1067,50	1067,35	1067,20	1067,05	1066,90	1066,75	1066,60	1066,45	1066,30	1066,15	1066,00	1065,85	1065,70	1065,55	1065,40	1065,25	1065,10	1064,95	1064,80	1064,65	1064,50	1064,35	1064,20	1064,05	1063,90	1063,75	1063,60	1063,45	1063,30	1063,15	1063,00	1062,85	1062,70	1062,55	1062,40	1062,25	1062,10	1061,95	1061,80	1061,65	1061,50	1061,35	1061,20	1061,05	1060,90	1060,75	1060,60	1060,45	1060,30	1060,15	1060,00	1059,85	1059,70	1059,55	1059,40	1059,25	1059,10	1058,95	1058,80	1058,65	1058,50	1058,35	1058,20	1058,05	1057,90	1057,75	1057,60	1057,45	1057,30	1057,15	1057,00	1056,85	1056,70	1056,55	1056,40	1056,25	1056,10	1055,95	1055,80	1055,65	1055,50	1055,35	1055,20	1055,05	1054,90	1054,75	1054,60	1054,45	1054,30	1054,15	1054,00	1053,85	1053,70	1053,55	1053,40	1053,25	1053,10	1052,95	1052,80	1052,65	1052,50	1052,35	1052,20	1052,05	1051,90	1051,75	1051,60	1051,45	1051,30	1051,15	1051,00	1050,85	1050,70	1050,55	1050,40	1050,25	1050,10	1049,95	1049,80	1049,65	1049,50	1049,35	1049,20	1049,05	1048,90	1048,75	1048,60	1048,45	1048,30	1048,15	1048,00	1047,85	1047,70	1047,55	1047,40	1047,25	1047,10	1046,95	1046,80	1046,65	1046,50	1046,35	1046,20	1046,05	1045,90	1045,75	1045,60	1045,45	1045,30	1045,15	1045,00	1044,85	1044,70	1044,55	1044,40	1044,25	1044,10	1043,95	1043,80	1043,65	1043,50	1043,35	1043,20	1043,05	1042,90	1042,75	1042,60	1042,45	1042,30	1042,15	1042,00	1041,85	1041,70	1041,55	1041,40	1041,25	1041,10	1040,95	1040,80	1040,65	1040,50	1040,35	1040,20	1040,05	1039,90	1039,75	1039,60	1039,45	1039,30	1039,15	1039,00	1038,85	1038,70	1038,55	1038,40	1038,25	1038,10	1037,95	1037,80	1037,65	1037,50	1037,35	1037,20	1037,05	1036,90	1036,75	1036,60	1036,45	1036,30	1036,15	1036,00	1035,85	1035,70	1035,55	1035,40	1035,25	1035,10	1034,95	1034,80	1034,65	1034,50	1034,35	1034,20	1034,05	1033,90	1033,75	1033,60	1033,45	1033,30	1033,15	1033,00	1032,85	1032,70	1032,55	1032,40	1032,25	1032,10	1031,95	1031,80	1031,65	1031,50	1031,35	1031,20	1031,05	1030,90	1030,75	1030,60	1030,45	1030,30	1030,15	1030,00	1029,85	1029,70	1029,55	1029,40	1029,25	1029,10	1028,95	1028,80	1028,65	1028,50	1028,35	1028,20	1028,05	1027,90	1027,75	1027,60	1027,45	1027,30	1027,15	1027,00	1026,85	1026,70	1026,55	1026,40	1026,25	1026,10	1025,95	1025,80	1025,65	1025,50	1025,35	1025,20	1025,05	1024,90	1024,75	1024,60	1024,45	1024,30	1024,15	1024,00	1023,85	1023,70	1023,55	1023,40	1023,25	1023,10	1022,95	1022,80	1022,65	1022,50	1022,35	1022,20	1022,05	1021,90	1021,75	1021,60	1021,45	1021,30	1021,15	1021,00	1020,85	1020,70	1020,55	1020,40	1020,25	1020,10	1019,95	1019,80	1019,65	1019,50	1019,35	1019,20	1019,05	1018,90	1018,75	1018,60	1018,45	1018,30	1018,15	1018,00	1017,85	1017,70	1017,55	1017,40	1017,25	1017,10	1016,95	1016,80	1016,65	1016,50	1016,35	1016,20	1016,05	1015,90	1015,75	1015,60	1015,45	1015,30	1015,15	1015,00	1014,85	1014,70	1014,55	1014,40	1014,25	1014,10	1013,95	1013,80	1013,65	1013,50	1013,35	1013,20	1013,05	1012,90	1012,75	1012,60	1012,45	1012,30	1012,15	1012,00	1011,85	1011,70	1011,55	1011,40	1011,25	1011,10	1010,95	1010,80	1010,65	1010,50	1010,35	1010,20	1010,05	1009,90	1009,75	1009,60	1009,45	1009,30	1009,15	1009,00	1008,85	1008,70	1008,55	1008,40	1008,25	1008,10	1007,95	1007,80	1007,65	1007,50	1007,35	1007,20	1007,05	1006,90	1006,75	1006,60	1006,45	1006,30	1006,15	1006,00	1005,85	1005,70	1005,55	1005,40	1005,25	1005,10	1004,95	1004,80	1004,65	1004,50	1004,35	1004,20	1004,05	1003,90	1003,75	1003,60	1003,45	1003,30	1003,15	1003,00	1002,85	1002,70	1002,55	1002,40	1002,25	1002,10	1001,95	1001,80	1001,65	1001,50	1001,35	1001,20	1001,05	1000,90	1000,75	1000,60	1000,45	1000,30	1000,15	1000,00
QUOTA FONDO CONDOTTA (m)															1117,00	1116,85	1116,70	1116,55	1116,40	1116,25	1116,10	1115,95	1115,80	1115,65</	