


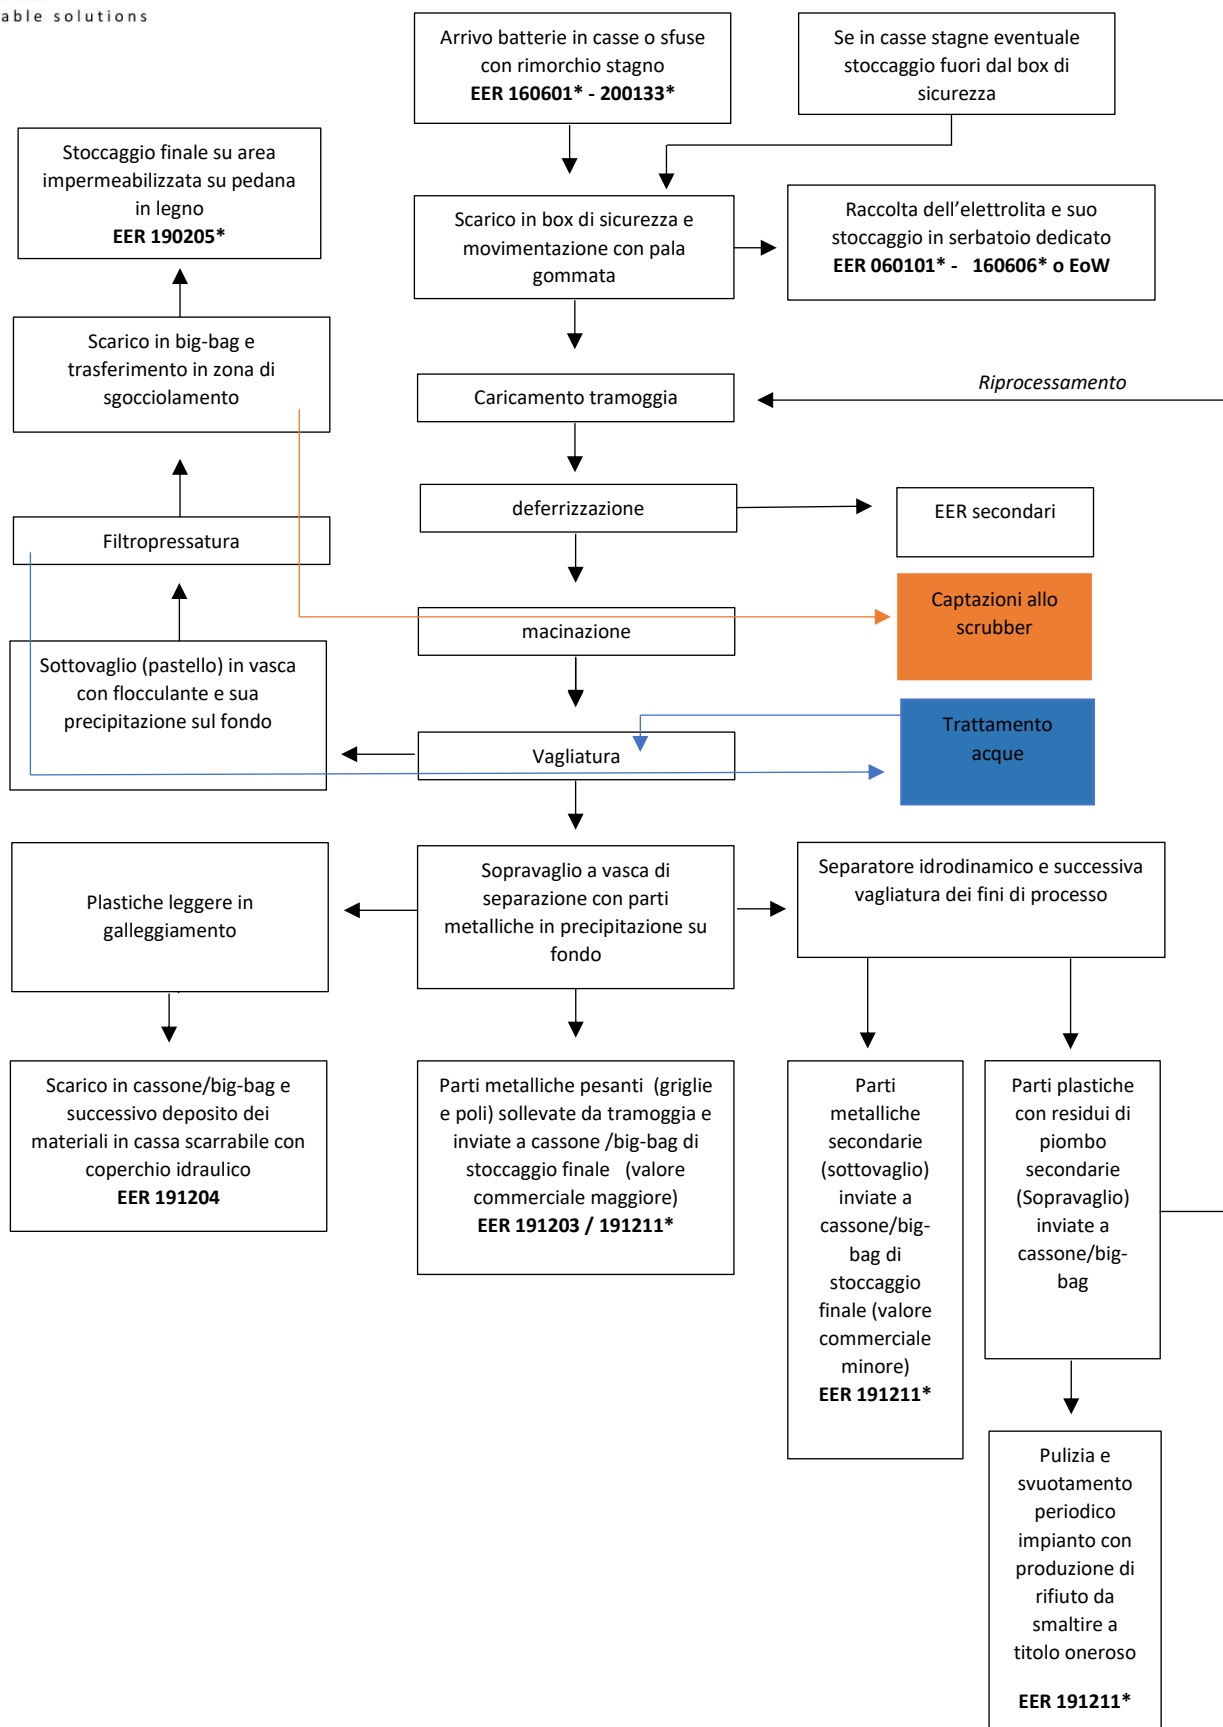

[Signature]



[Signature]

MEVAL S.r.l.
Loc. Mure, 12 - ISSOGNE
(AO)

DOMANDA di A.I.A.
Ex art. 29 ter D.Lgs.
152/06

A26